



N-1 (ÜSIK 632881:02)

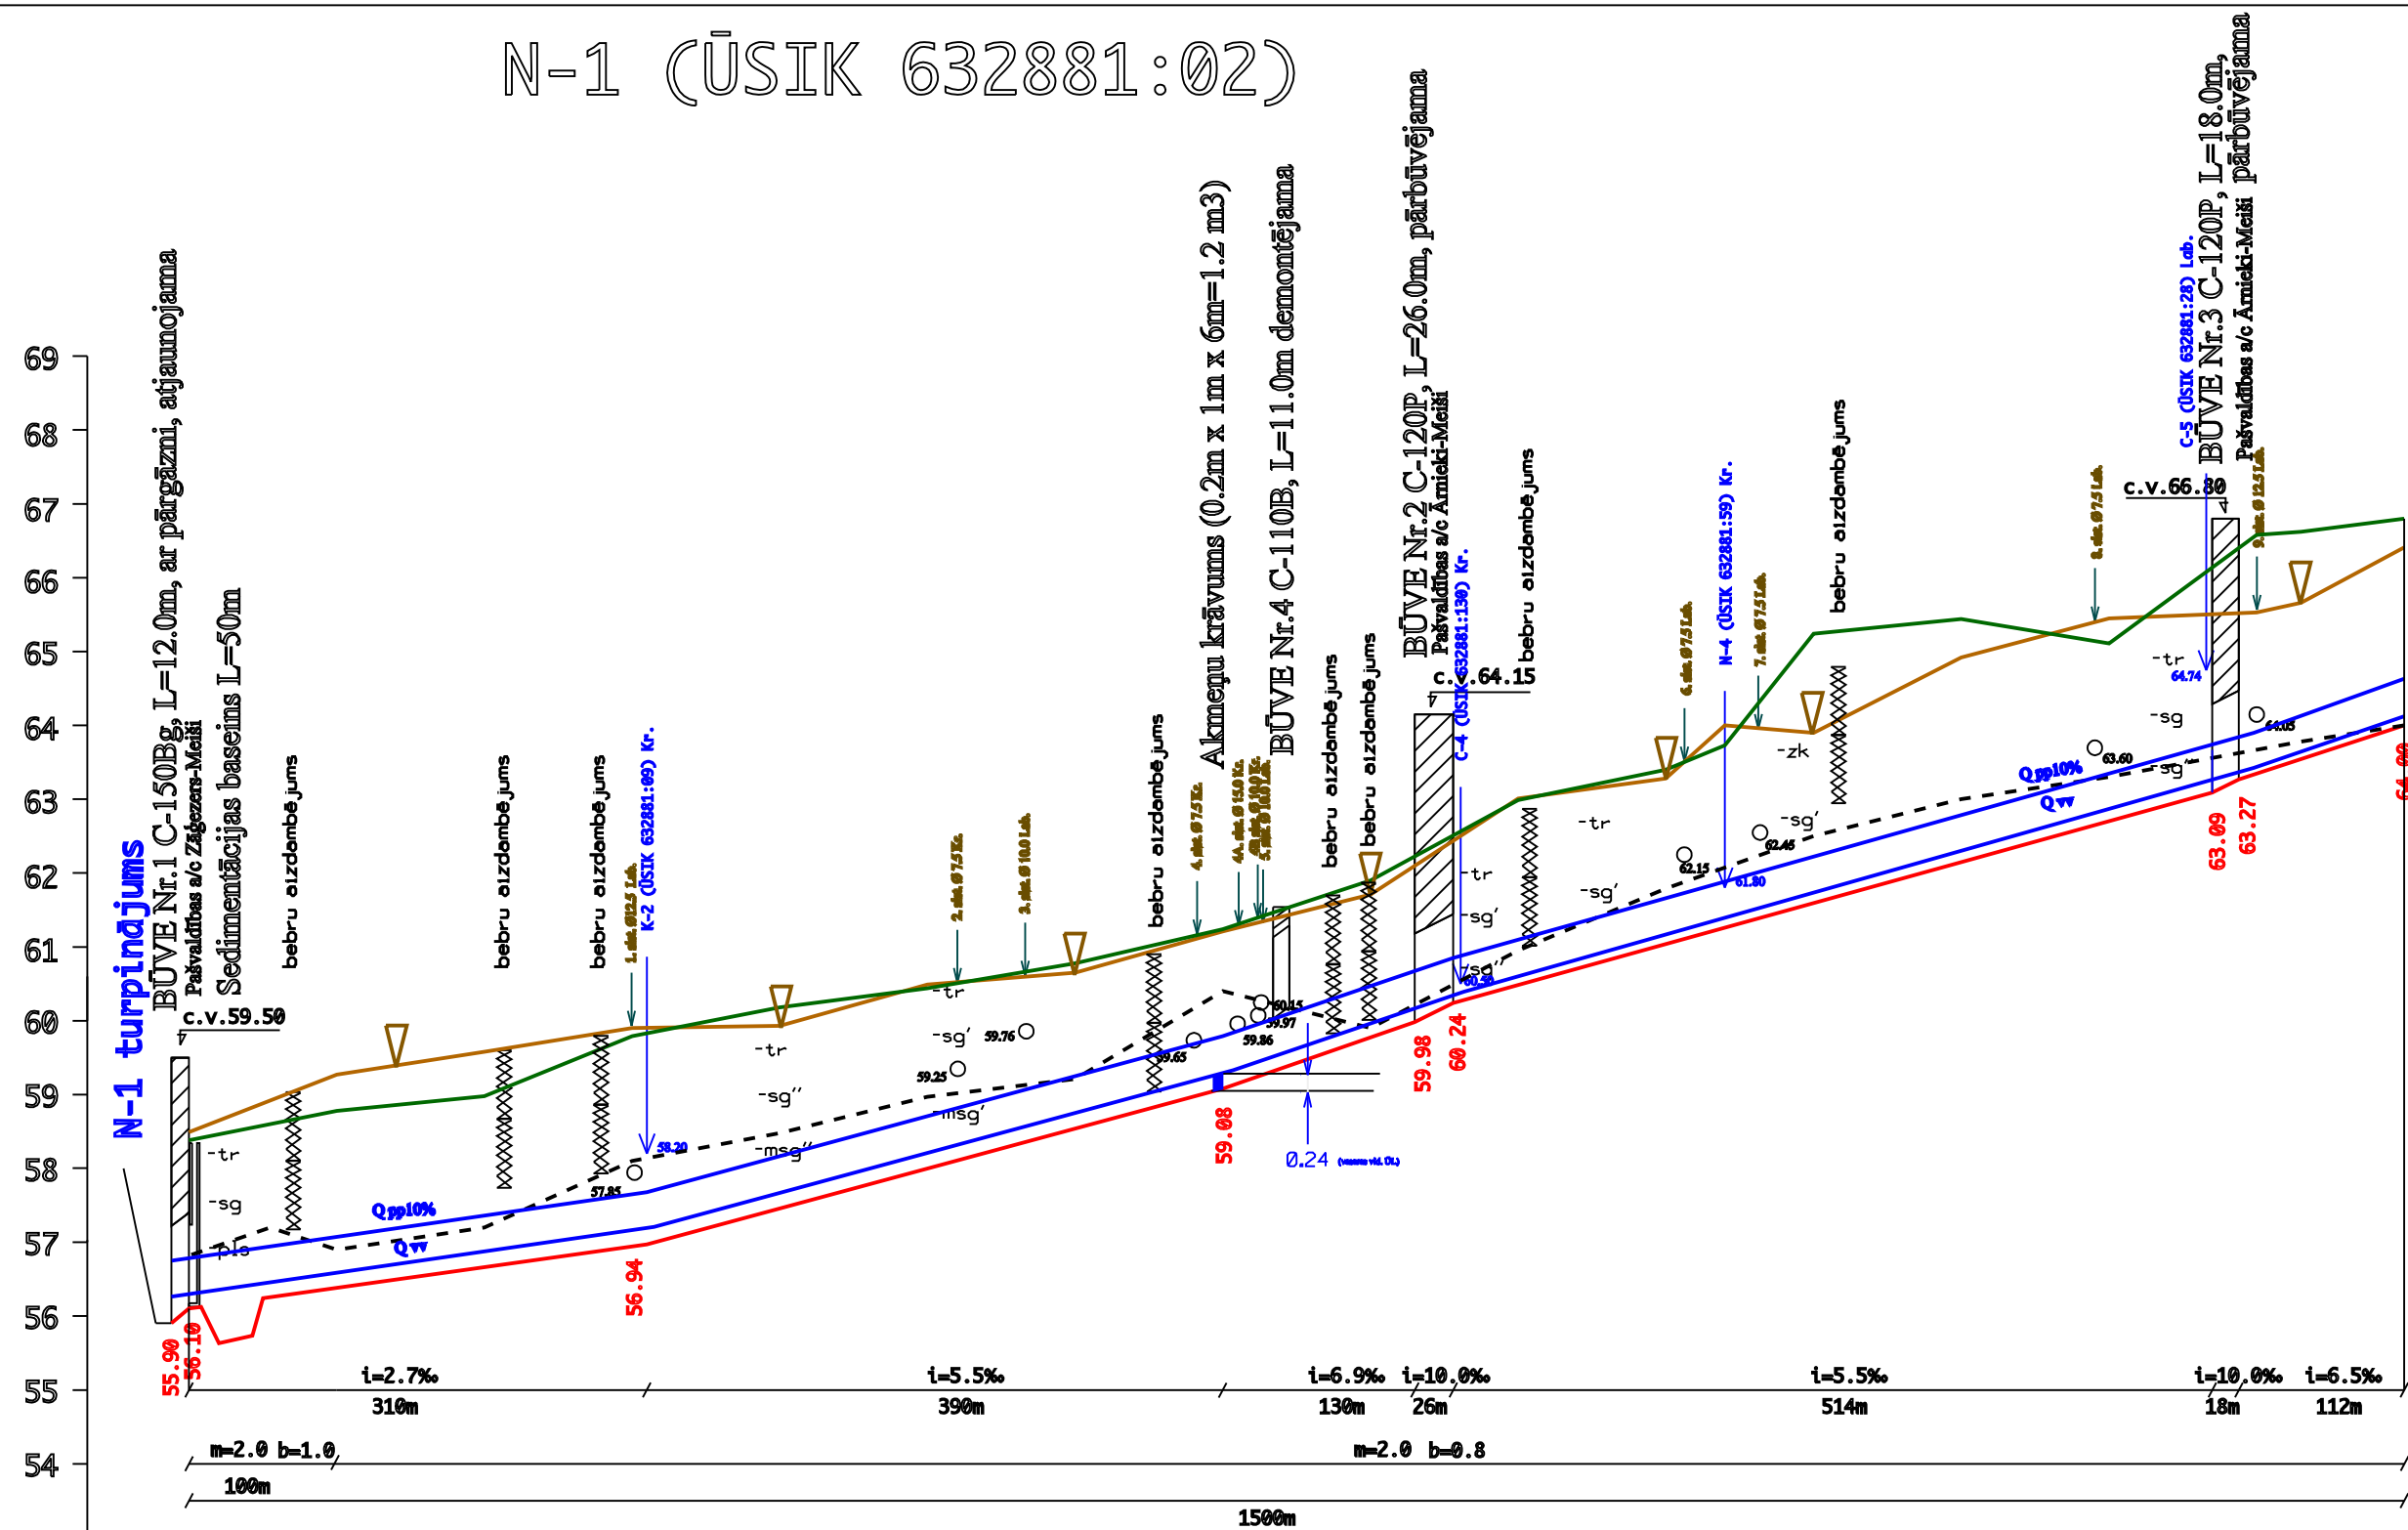

|                 | 2 |                | 3     | 4     | 5     |       | 6     | 7     | 8     | 9     |       | 10    | 11    | 12    |       | 13    | 14    | 15    |       | 16    | 17    |       |       |
|-----------------|---|----------------|-------|-------|-------|-------|-------|-------|-------|-------|-------|-------|-------|-------|-------|-------|-------|-------|-------|-------|-------|-------|-------|
| PĪKĒTIEM (m)    |   | 55             | 45    | 100   | 100   | 100   | 100   | 100   | 100   | 100   | 30    | 26    | 44    | 100   | 40    | 60    | 100   | 100   | 70    | 18    | 42    | 70    |       |
| ATZĪMES KK (m)  |   | 58.38          | 58.62 | 58.78 | 58.98 | 59.79 | 60.18 | 60.44 | 60.78 | 61.24 | 61.90 | 62.23 | 62.51 | 62.99 | 63.40 | 63.73 | 65.24 | 65.44 | 65.11 | 66.59 | 66.58 | 66.62 | 66.80 |
| ATZĪMES LK (m)  |   | 58.49          | 58.96 | 59.27 | 59.58 | 59.90 | 59.93 | 60.49 | 60.65 | 61.21 | 61.71 | 61.71 | 61.71 | 63.01 | 63.28 | 64.00 | 63.90 | 64.92 | 65.45 | 65.66 | 65.53 | 65.66 | 66.41 |
| NA ATZĪMES (m)  |   | 56.82          | 57.20 | 56.90 | 57.20 | 58.10 | 58.48 | 58.97 | 59.21 | 60.40 | 59.90 | 60.22 | 60.49 | 60.95 | 61.79 | 62.08 | 62.50 | 63.00 | 63.83 | 63.55 | 63.62 | 63.76 | 64.00 |
| ĒNA ATZĪMES (m) |   | 55.90<br>56.10 | 56.27 | 56.38 | 56.66 | 56.94 | 57.45 | 57.99 | 58.53 | 59.08 | 59.77 | 59.98 | 60.24 | 60.49 | 61.04 | 61.27 | 61.59 | 62.15 | 62.70 | 63.09 | 63.27 | 63.54 | 64.00 |
| ILŪMS (m)       |   | 2.28           | 2.35  | 2.40  | 2.32  | 2.85  | 2.73  | 2.45  | 2.25  | 2.16  | 2.13  | 2.25  | 2.27  | 2.50  | 2.36  | 2.46  | 3.65  | 3.29  | 2.35  | 3.50  | 3.31  | 2.61  | 1.62  |

## APZĪMĒJUMI



|   |                 |                   |             |   |                  |
|---|-----------------|-------------------|-------------|---|------------------|
|  <b>SIA "VALKAS MELIORĀCIJA"</b><br>Būvkomersanta reģistrācijas Nr.1643-RA |                 |                   |             | <b>Pasākums:</b><br><b>VALKAS NOVADA D</b>  |                  |
| <b>AMATS</b>  | <b>PARAKSTS</b> | <b>UZVārds</b>    | <b>DAT.</b> | <b>Pašvaldības analīzes izpildītājas meliorācija</b><br><b>pār.01/90-16/30 pārbūve Valkas pag</b> |                  |
| <b>PROJ. VAD.</b>   |                 | <b>J.KRUKLIŅŠ</b> |             |   |                  |
| <b>ZĪMĒJA</b>   |                 | <b>L.FREIMANE</b> |             |   |                  |
|   |                 |                   |             | <b>BŪVPROJEKTS</b>  | <b>STADIJA</b>   |
|   |                 |                   |             |   | <b>BP</b>        |
|   |                 |                   |             | <b>GARENPROFILS</b>   | <b>2016.gads</b> |