




Karkasa notinums pa A asi

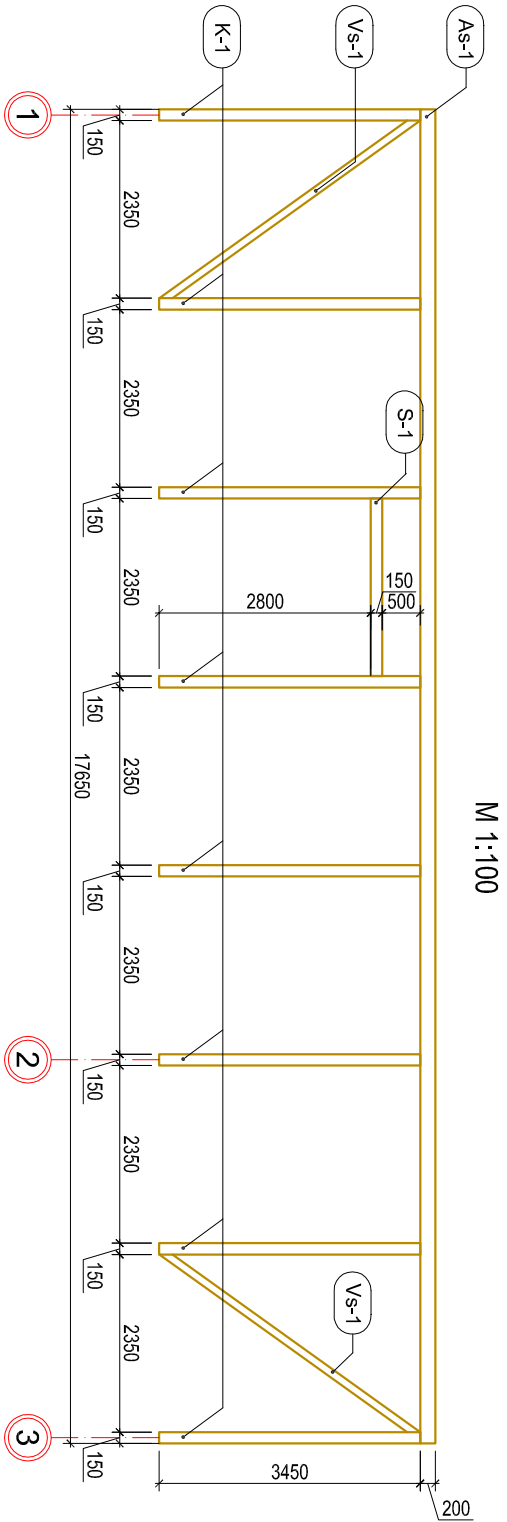


Karkasa notinums pa B asi

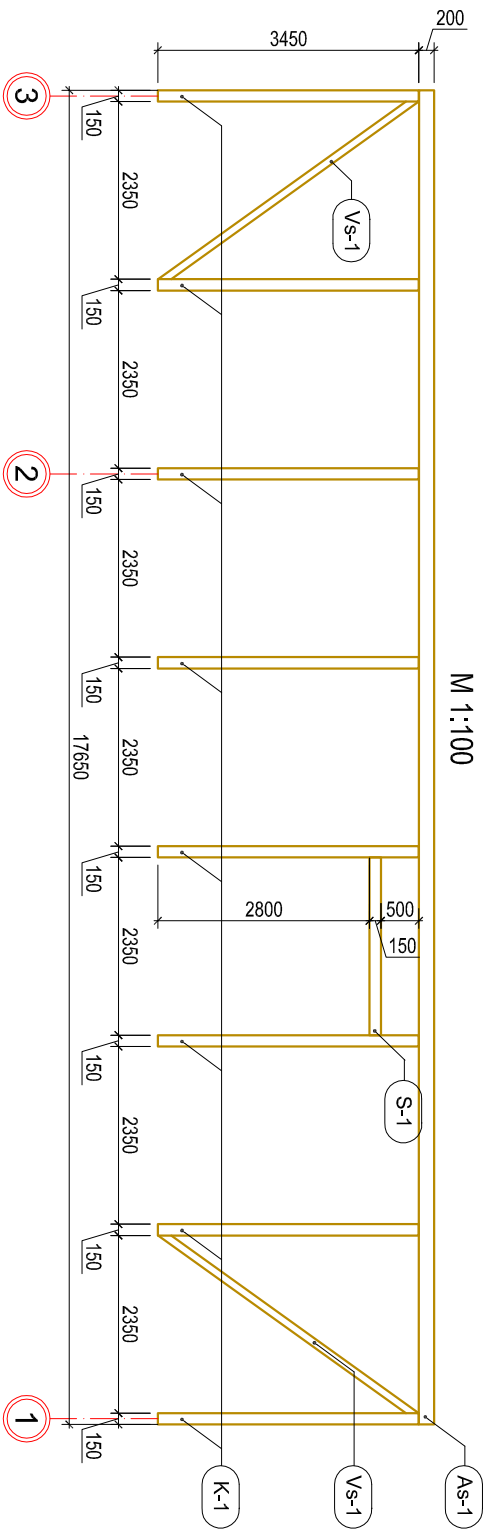


Karkasa notinums pa 1 asi

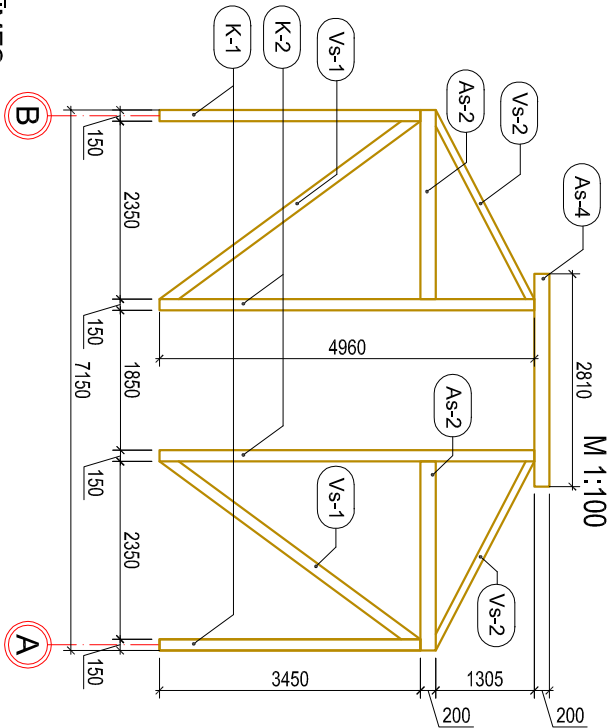

Karkasa notinums pa 2 asi

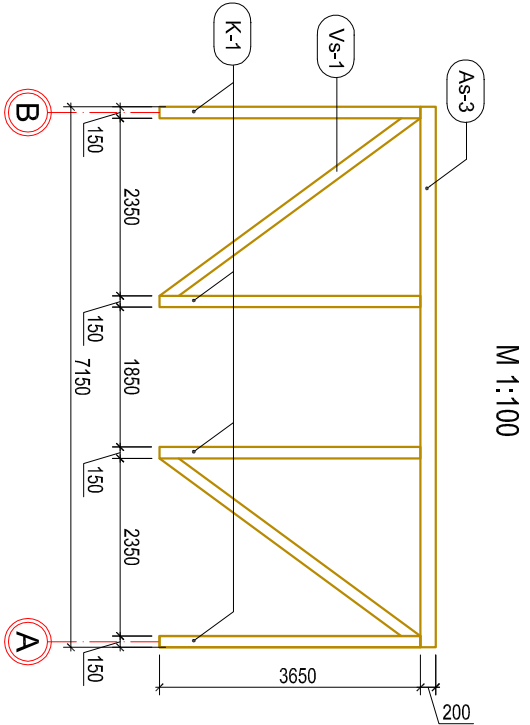


Karkasa notinums pa 3 asi

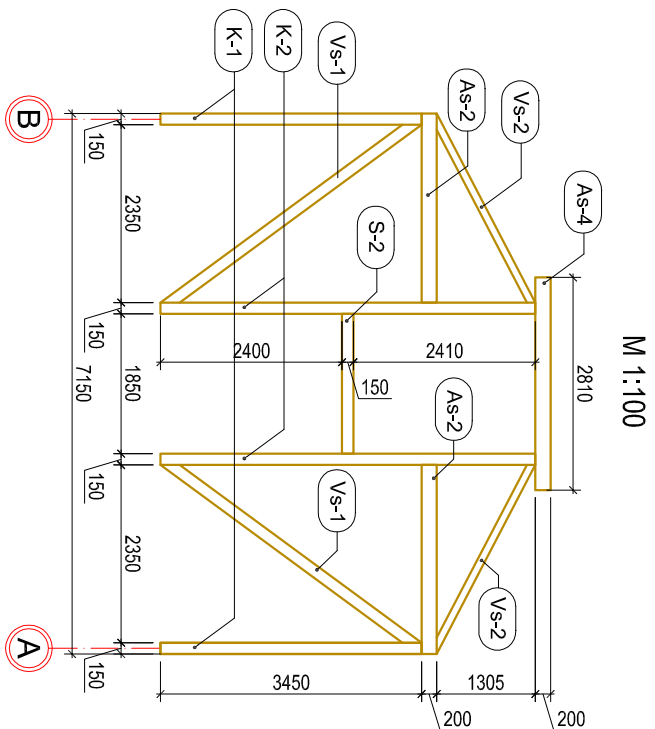

KOKMATERIĀLU SPECIFIKĀCIJA RĀMJĀ KONSTRUKCIJAI					
Nr.p.k.	Apzīmējums	Nosaukums	Garums, m	Skaitis	Apjoms, m³
1	K-1	Koka kolonna 150x150mm	3.48	18	1.41
2	K-2	Koka kolonna 150x150mm	5.00	4	0.45
3	As-1	Augšējā vainagsija 200x150mm	17.65	2	1.06
4	As-2	Augšējā vainagsija 200x150mm	2.50	4	0.30
5	As-3	Augšējā vainagsija 200x150mm	7.15	1	0.21
6	As-4	Augšējā vainagsija 200x150mm	2.85	2	0.17
7	Vs-1	Vēja saite 100x150mm	4.20	10	0.63
8	Vs-2	Vēja saite 100x150mm	2.85	4	0.17
9	S-1	Koka sija 150x150mm	2.35	2	0.11
10	S-2	Koka sija 150x150mm	1.85	1	0.04
KOPĀ:					4.55

- PIEZĪMES:
- Doto lapu skaitļi kopā ar lapām BK-1, BK-5,
  - Visas koka konstrukcijas obligāti nepieciešams apstrādāt ar antiseptiķi "INWOOD Classic" un antipirēnu "INWOOD Fire" (vai analogiem);
  - Visus koka konstrukciju savienojuma mezglus veidot pēc iespējas tuvāk balstījuma vietai;
  - Savienojumu veidot naglojot vai saskrūvējot.
  - Stiprinot leņķa savienotājus ievērot minimālos naglu attālumus:
    - \* starp asīm garen - un šķērsvirzienos - 20mm;
    - \* no naglas ass līdz dēļa galam - 40mm;
    - \* no naglas ass līdz dēļa malai: - 28mm;
  - Materiālu specifikācijā nav ievērtēti materiālu savienoju pārāidumu veidošanas apjoms.

Objekts:				Pasūtītājs:			
Malkas šķūnis "Druvas", Vijciems, Vijciema pagasts, Valkas novads							
				Pasūtītājs:			
Būvpr. d. vadl.	Inguis Veiss	21.03.2015.		Valkas novada dome Reg.Nr. 90009174839			
Izstrādāja	Jānis Borisevičs	21.03.2015.		Lapas saturs:			
				Karkasa notinums pa asīm "1", "2", "3", "A", "B". Kokmateriālu specifikācija			
				STADIJA LAPA IZM. MĒROGS			
				TP BK - 4.		1:100	
				MARKA PASŪT. NR.		ARHIVA NR.	
				BK 2-2./1/8-2015			
							
				SIA "WONDERFULL" Siaubus iela 47-26, Rīga, LV-1011 tālr. 20294140, e-pasts info@wonderfull.lv			
				WONDERFULL			
				WONDERFULL			
