




01 ELEVATION / FASSAADIJONIS / PACĒLUMS
1/100

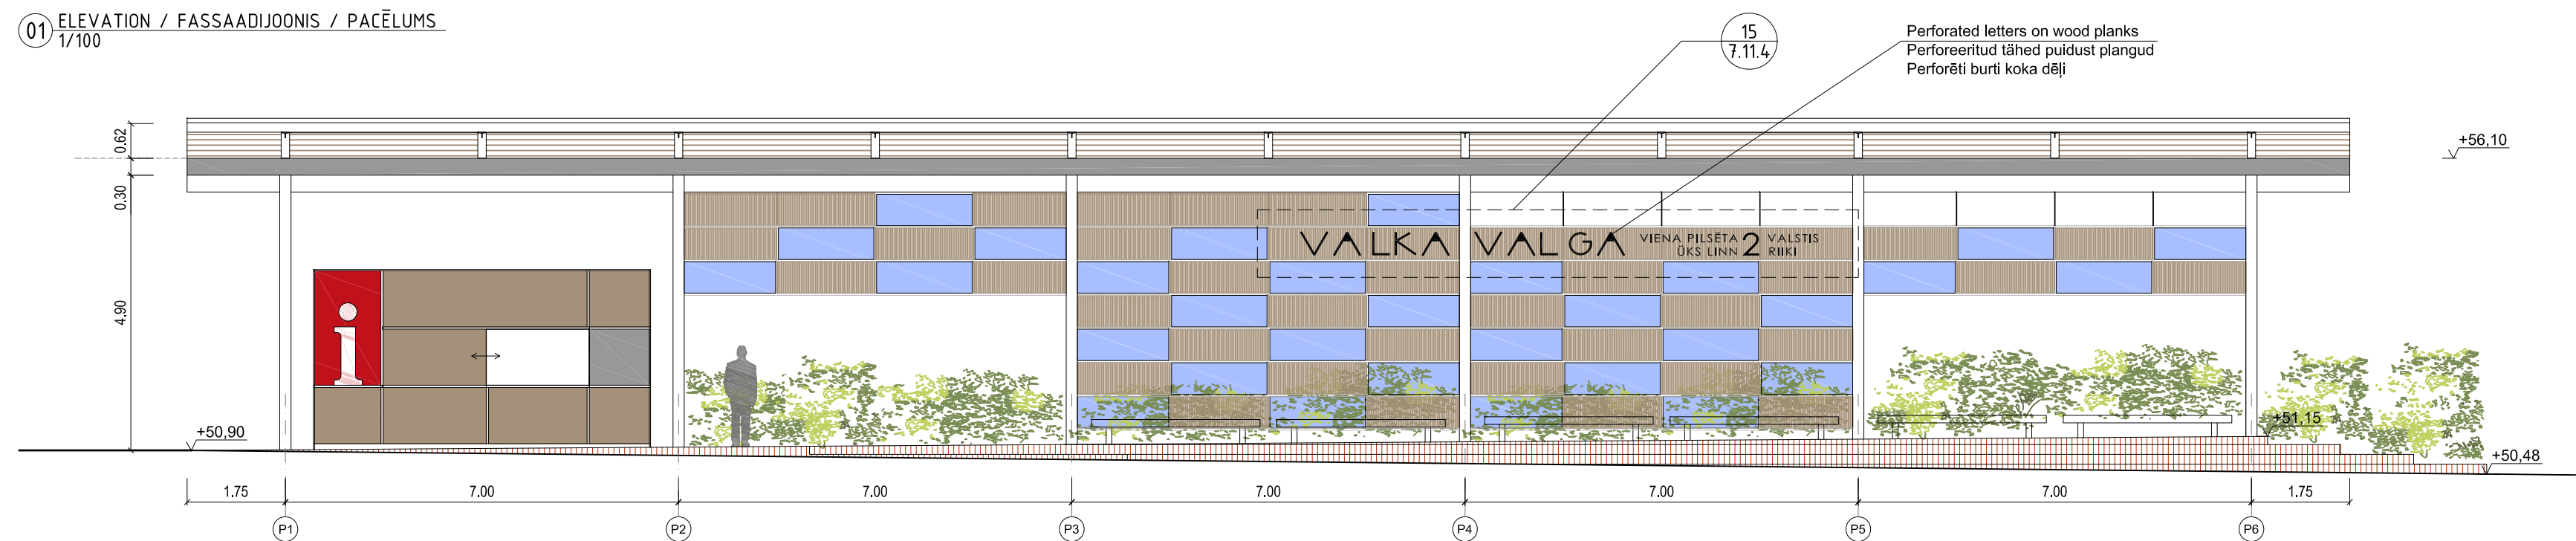


08 SECTION 8 / LÖIGE 8 / GRIEZUMS 8
1/100

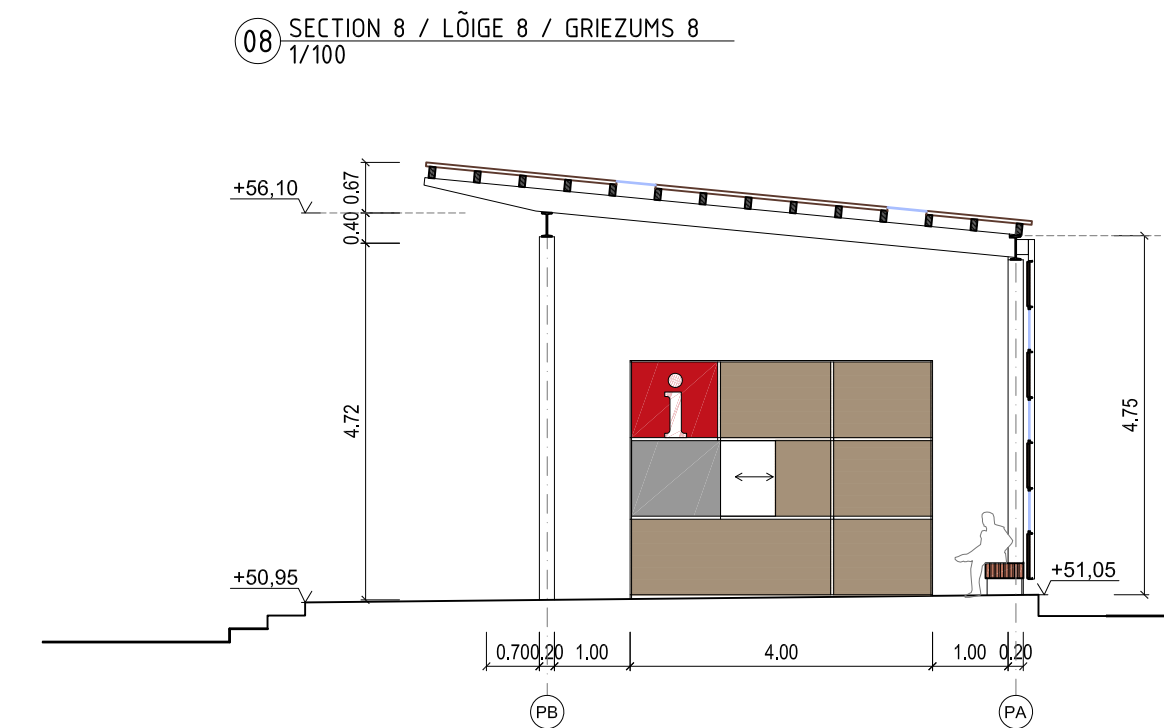


02 PLAN / JOONIS / PLĀNOŠANA
1/100

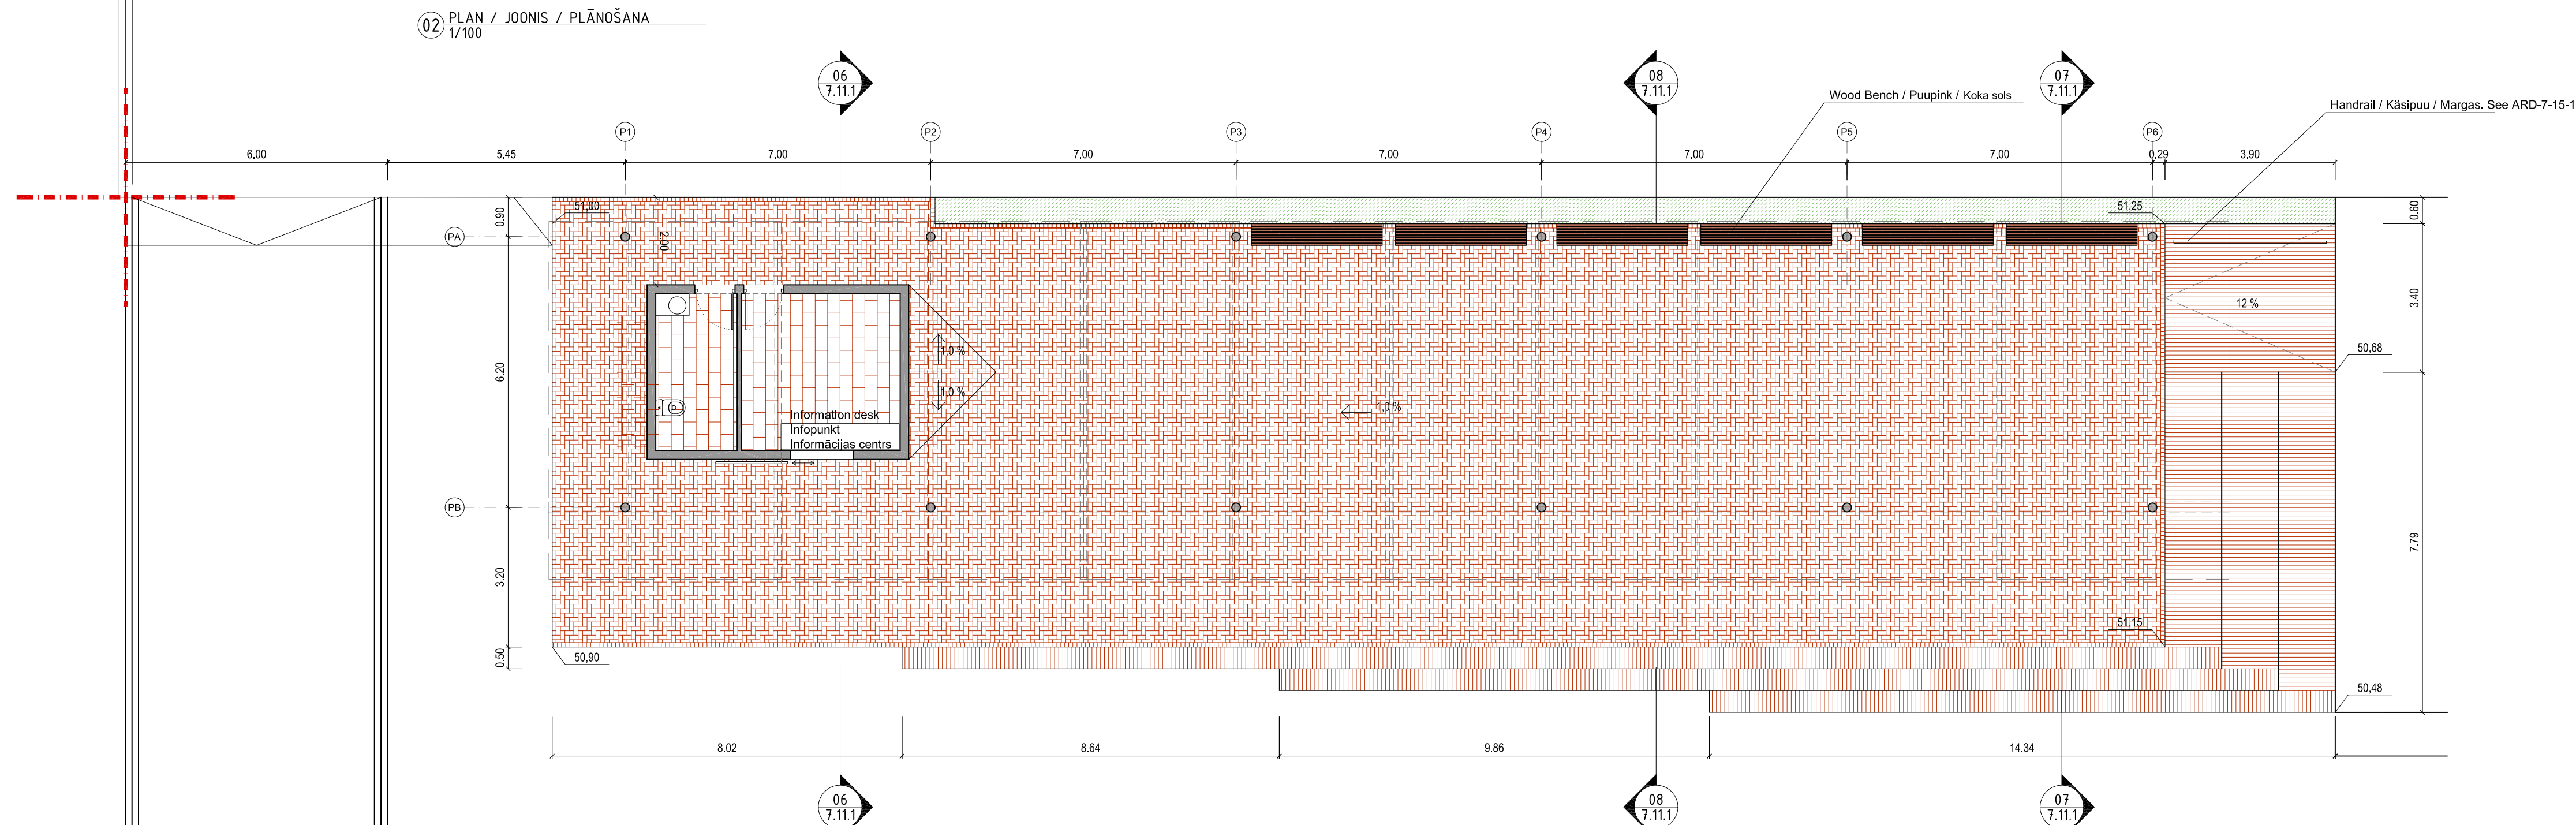


06 SECTION 6 / LÖIGE 6 / GRIEZUMS 6
1/100

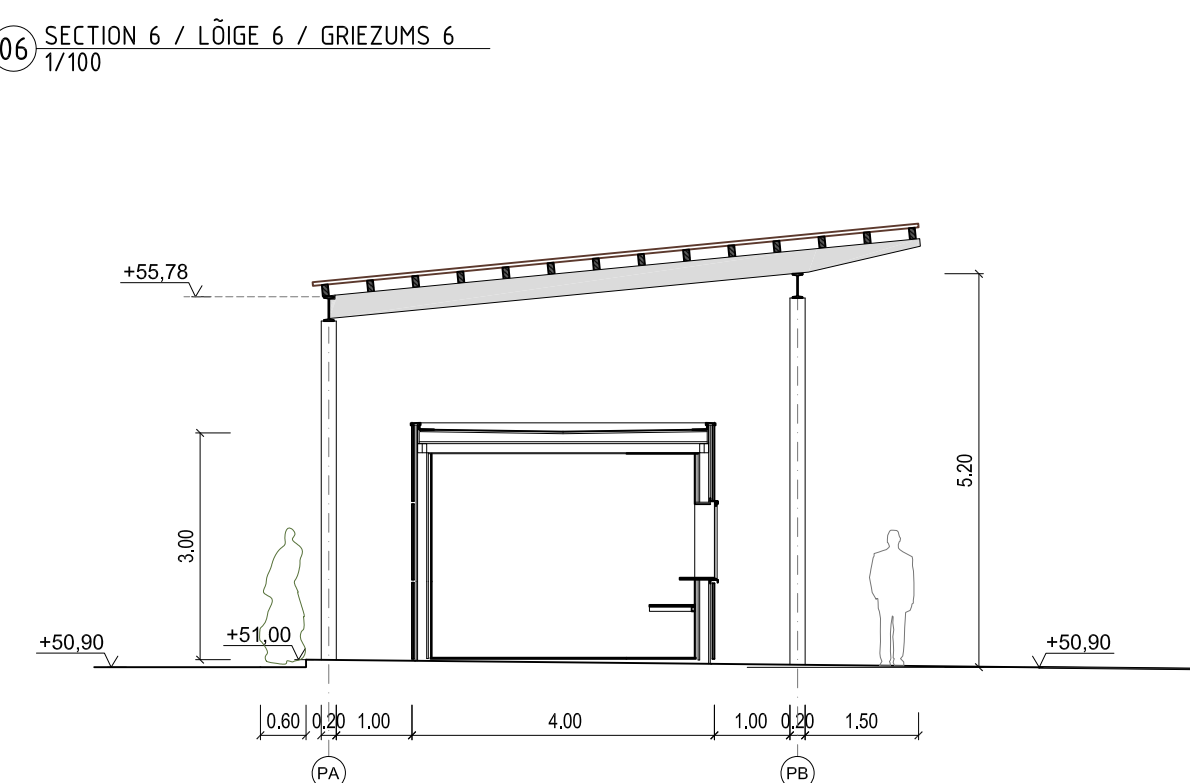


04 SOFFIT OF THE ROOF / KATUSE TUULEKAST / JUMTA SOFĪTE
1/100

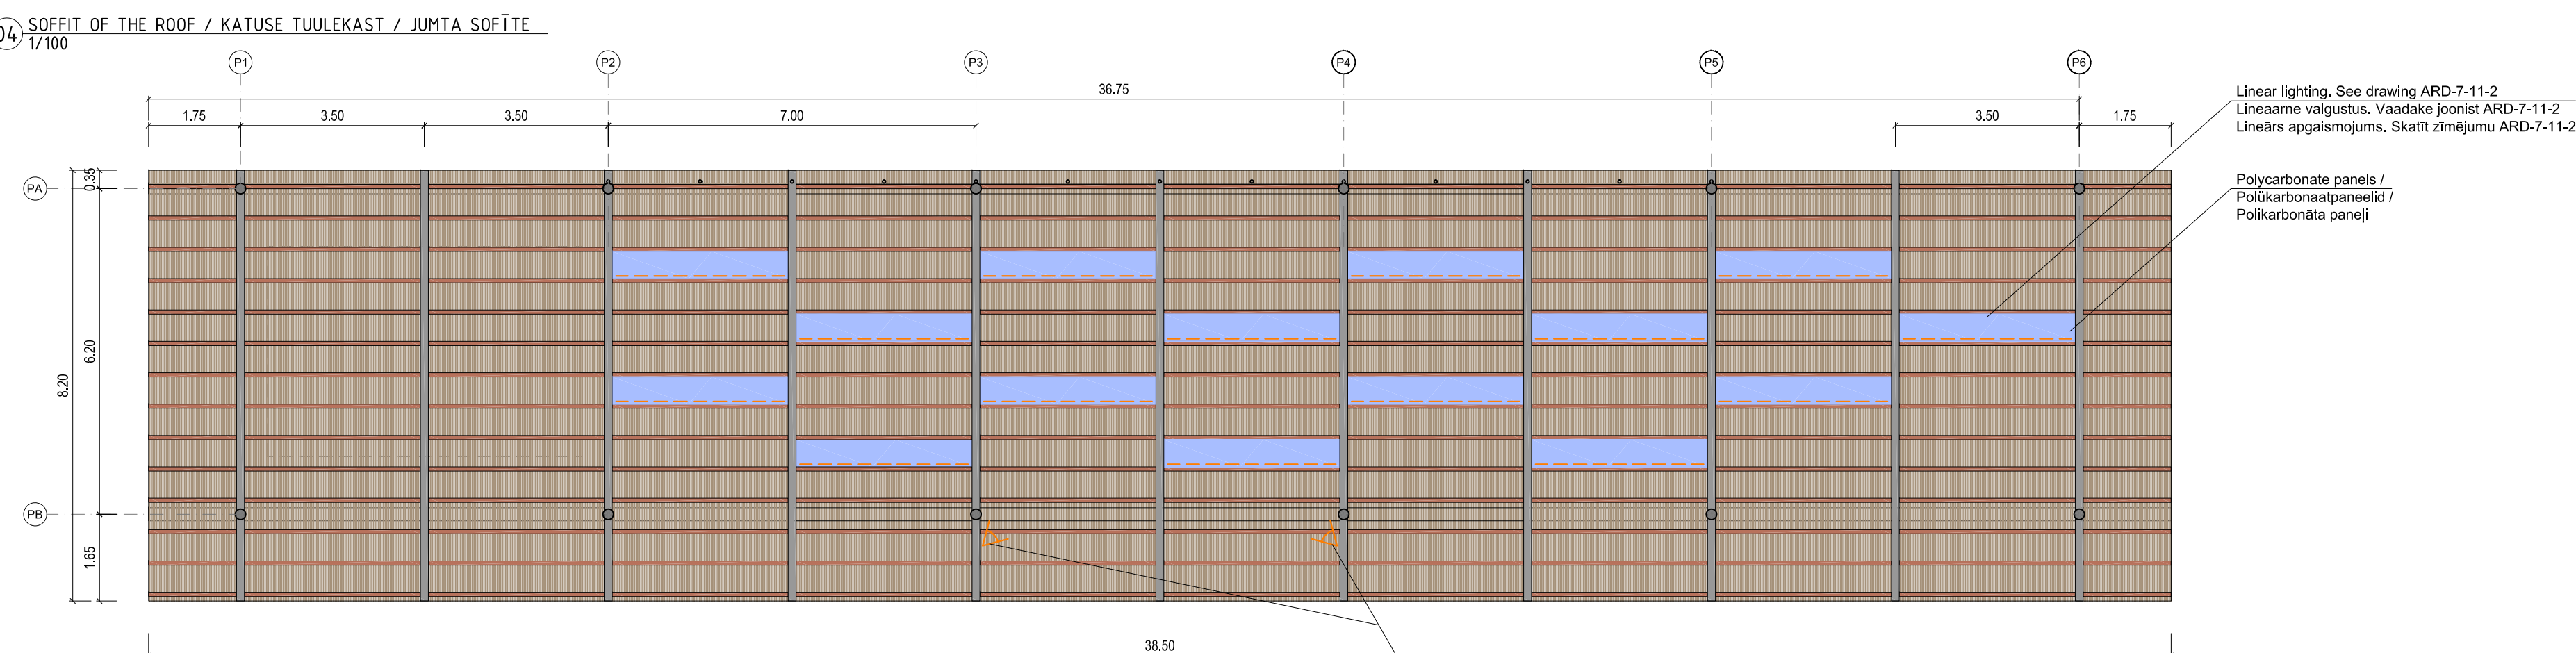

07 SECTION 7 / LÖIGE 7 / GRIEZUMS 7
1/100

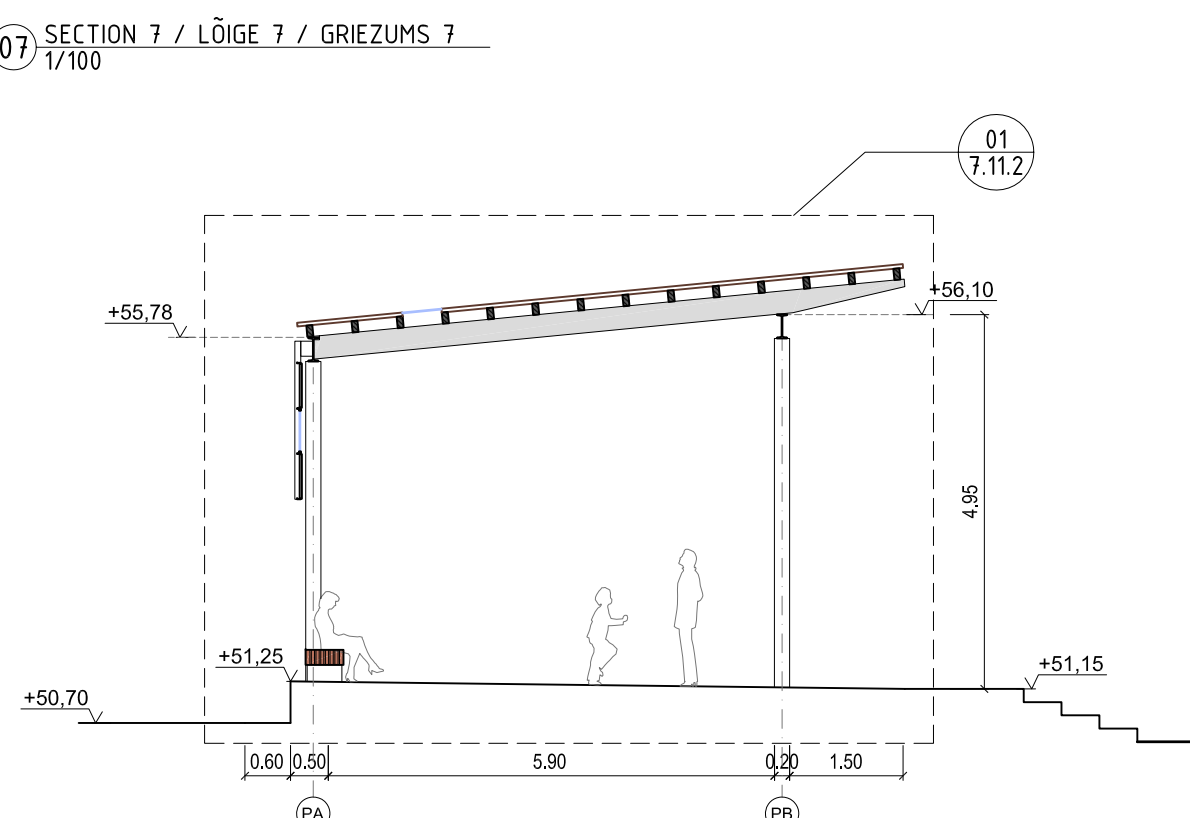

05 ELEVATION / FASSAADIJŌONIS / PACĒLUMS
1/100

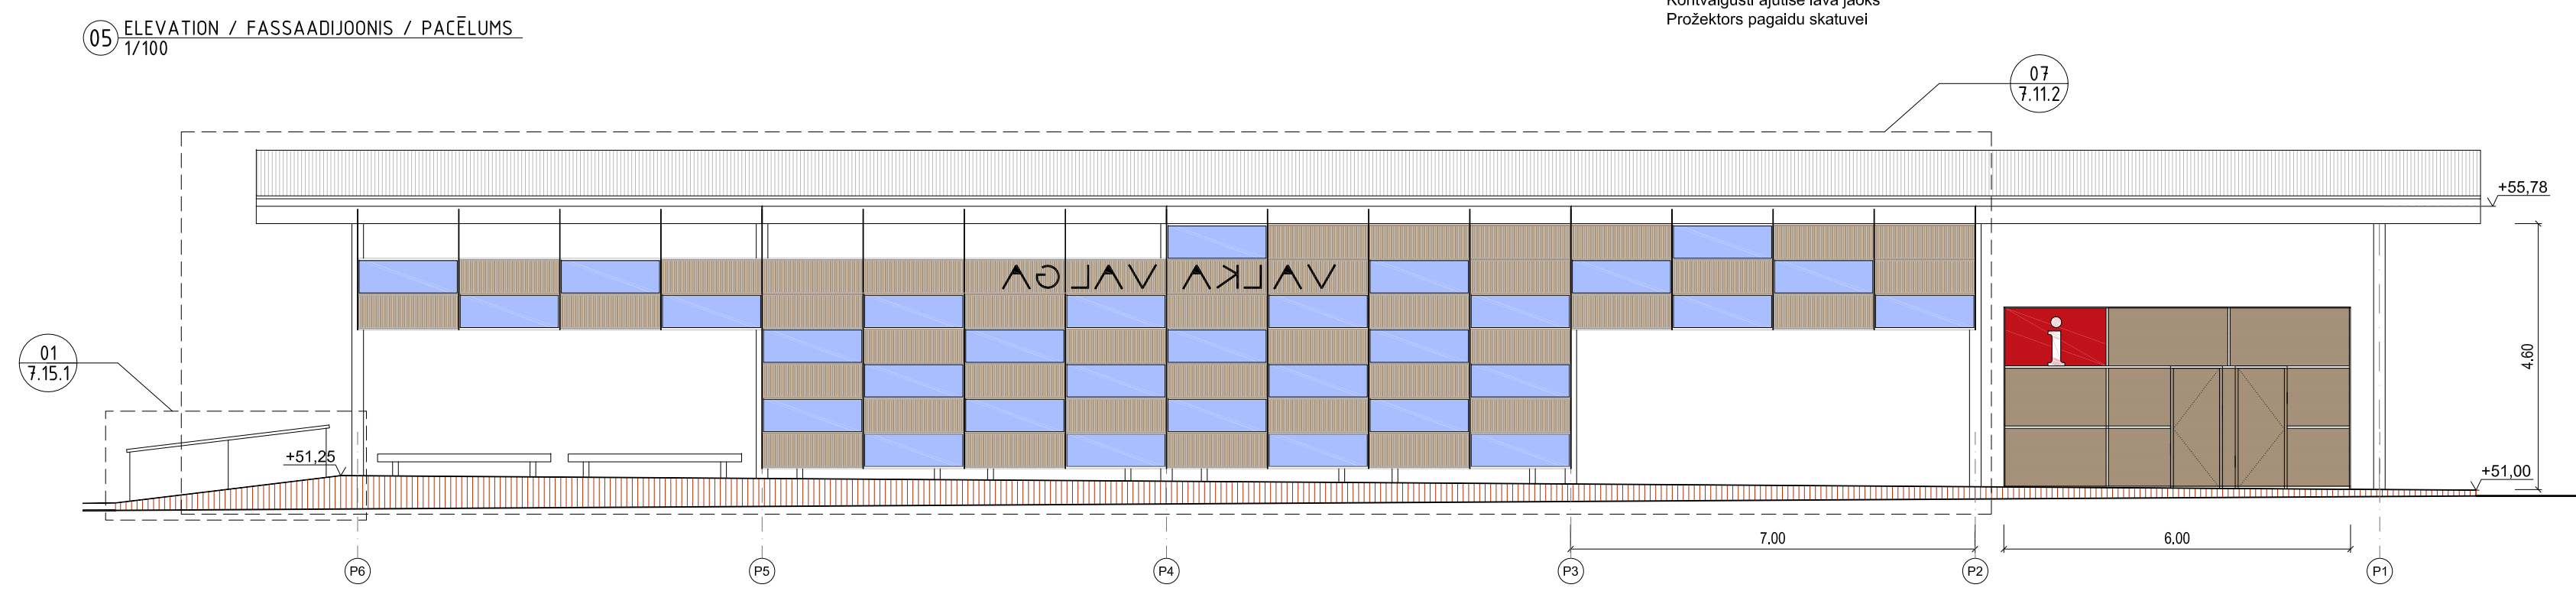[illegible]