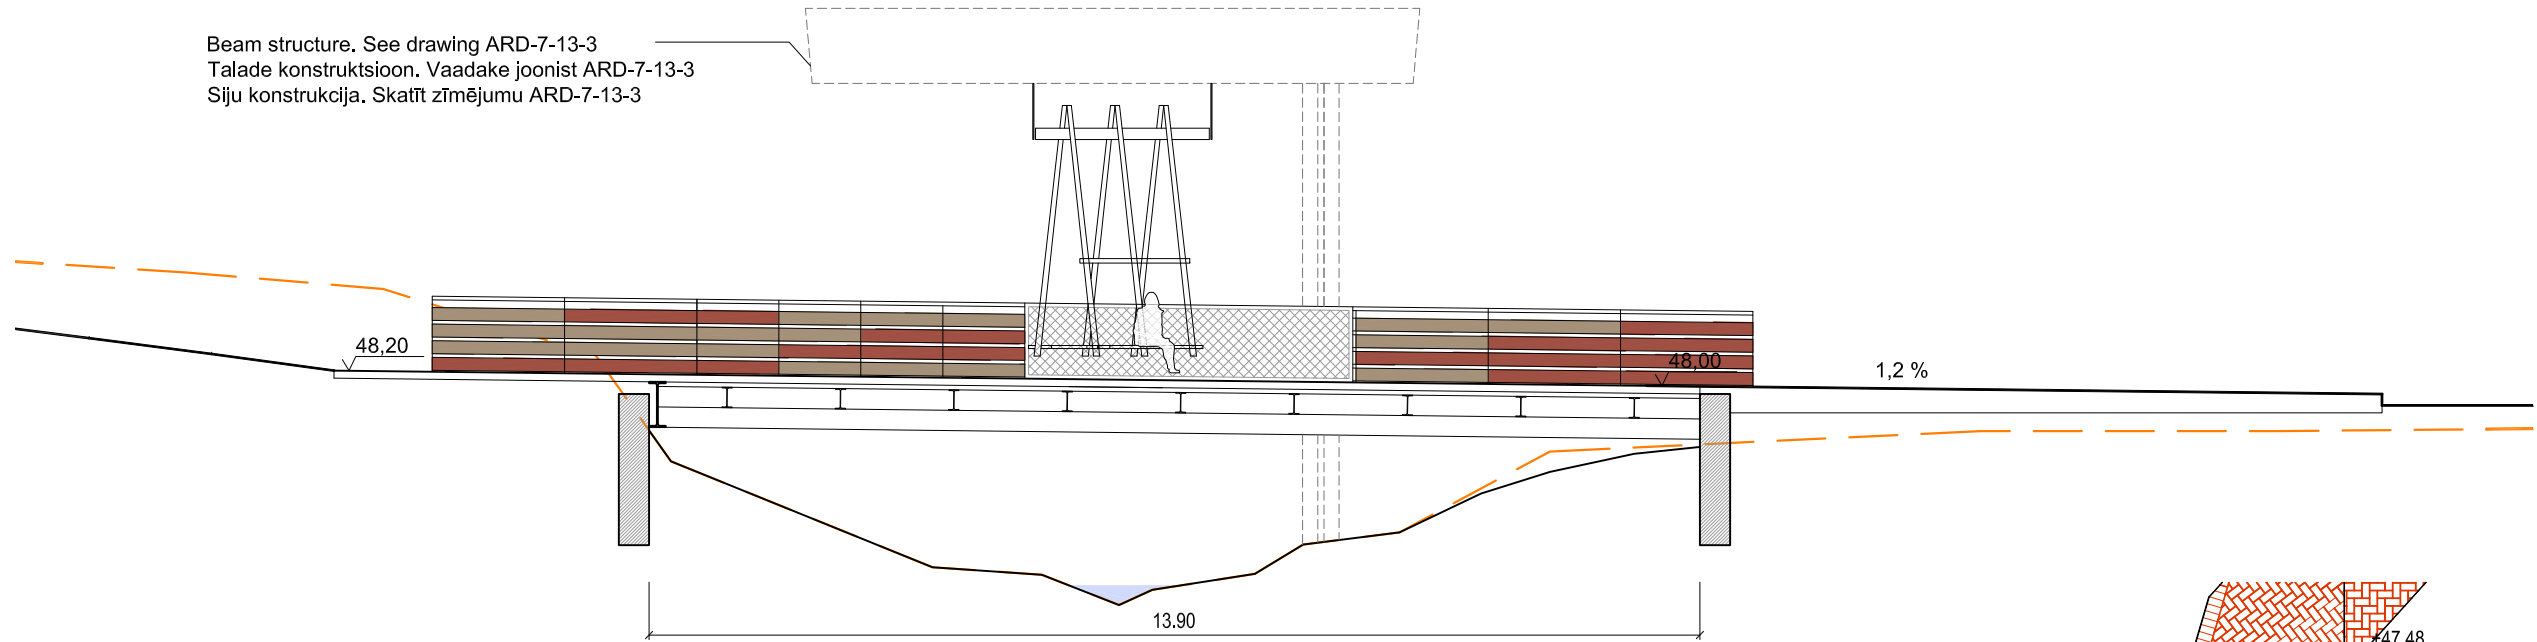
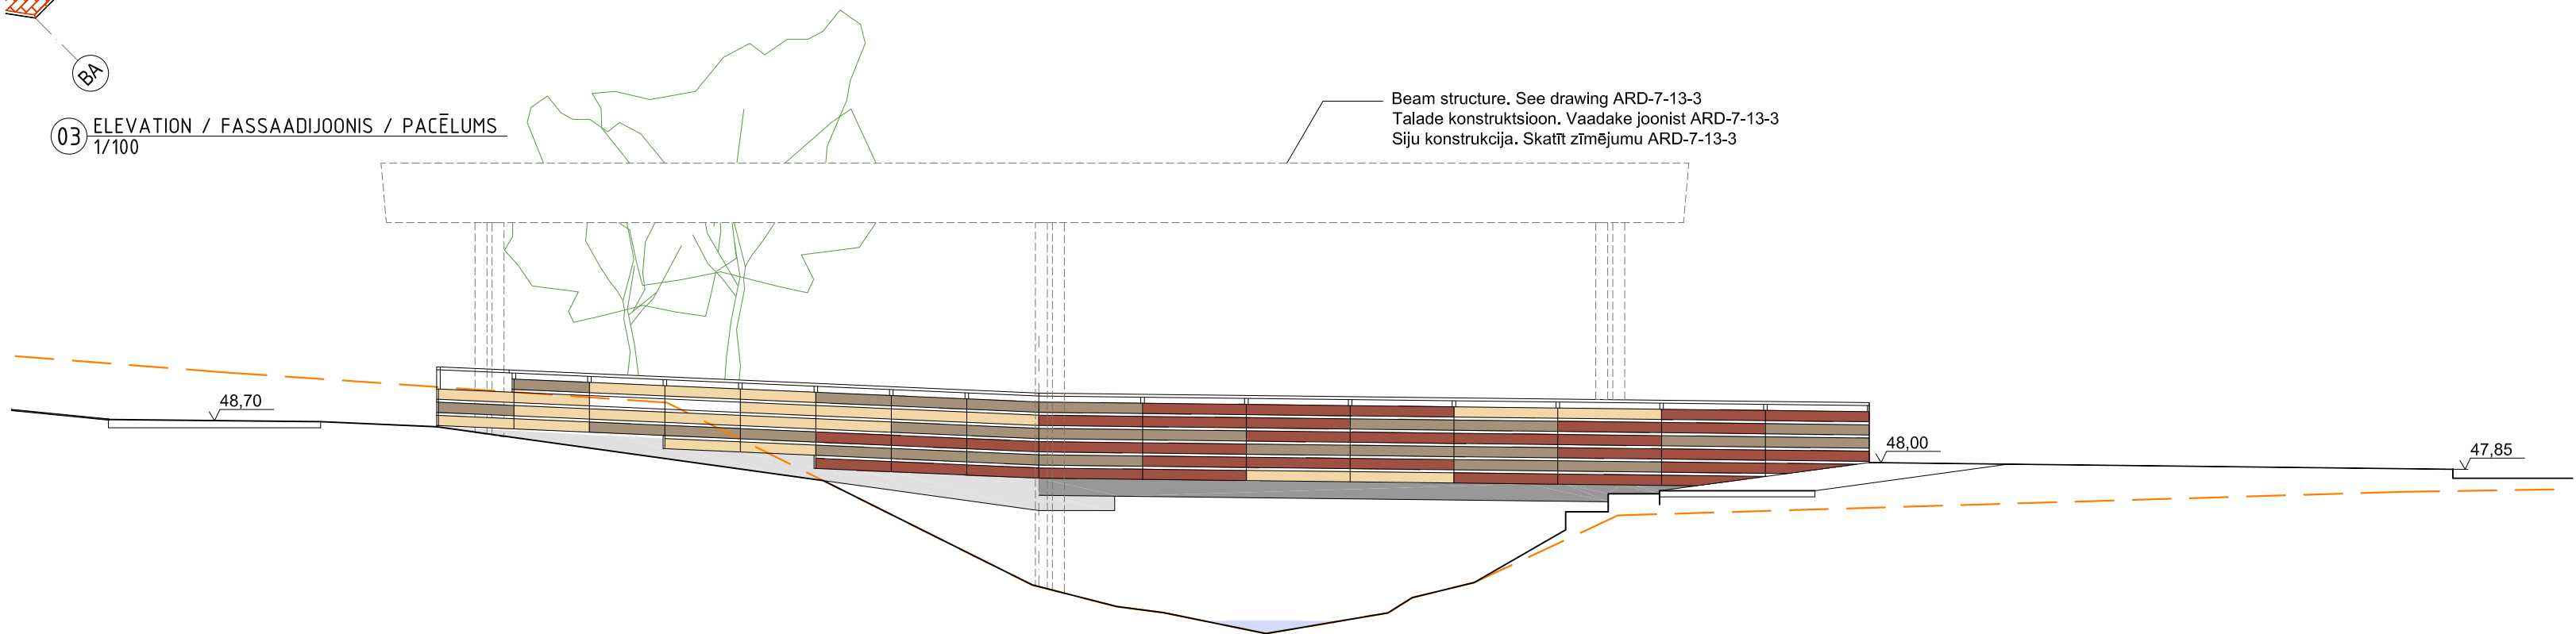
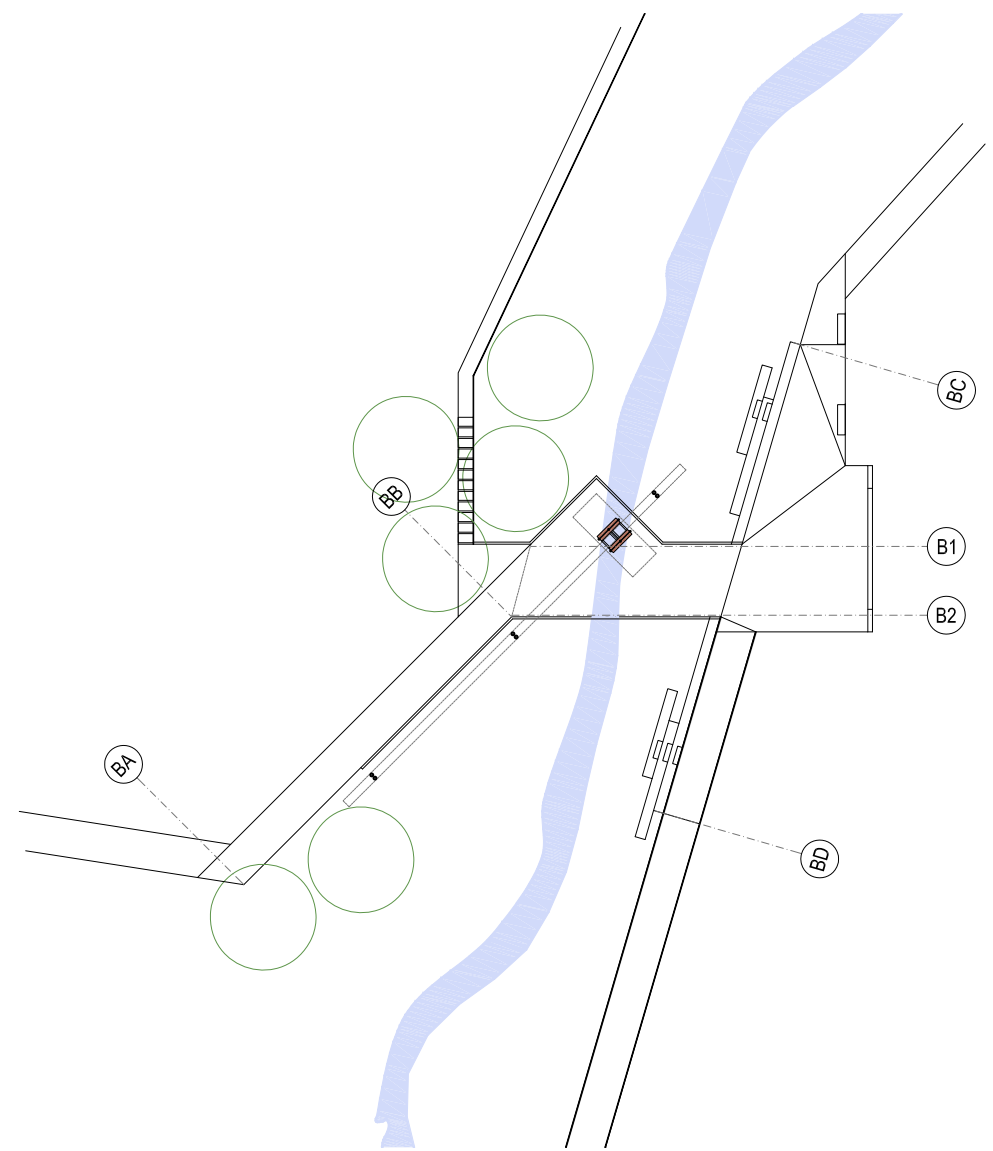


Beam structure. See drawing ARD-7-13-3  
Talade konstruktsioon. Vaadake joonist ARD-7-13-3  
Siju konstrukcija. Skatli zīmējumu ARD-7-13-3

[illegible]

- Beam structure. See drawing ARD-7-13-3
- Talade konstruktsioon. Vaadake joonist ARD-7-13-3
- Siju konstrukcija. Skatīt zīmējumu ARD-7-13-3

[illegible][illegible]