



VALKA


EÜ-1.1-1

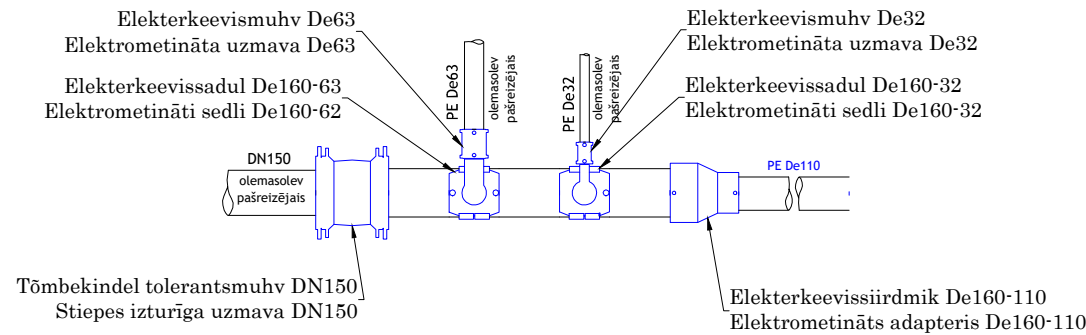


Ü-1.1-1

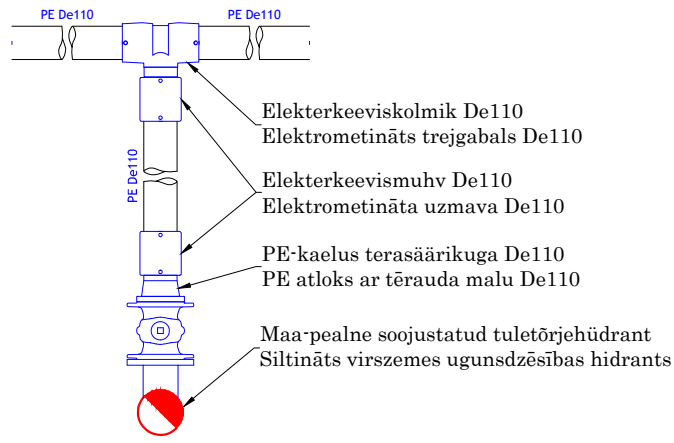


Ü-1.1-2

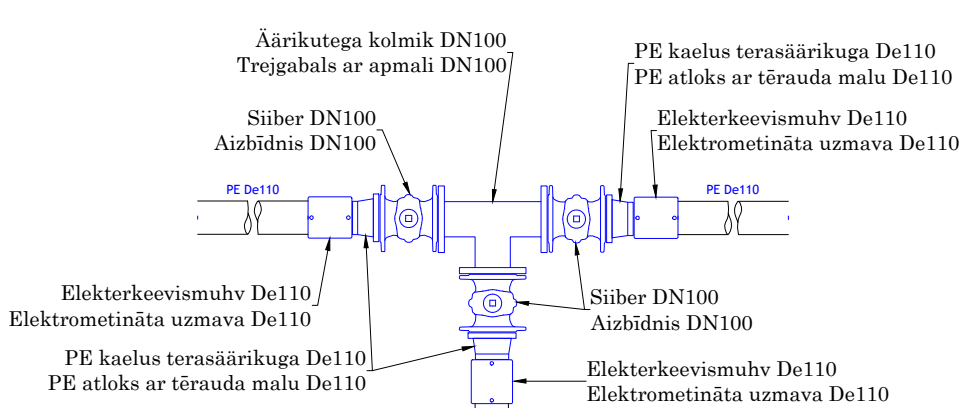


Ü-1.1-3

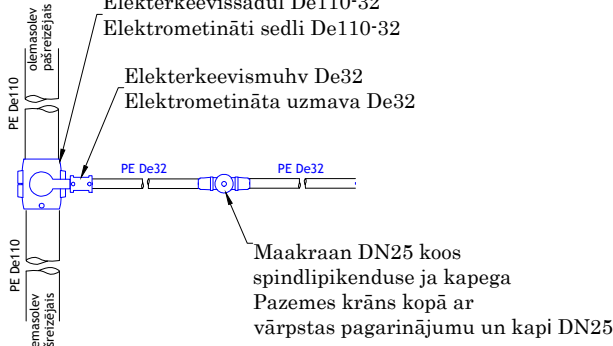


OVK-2.1-1

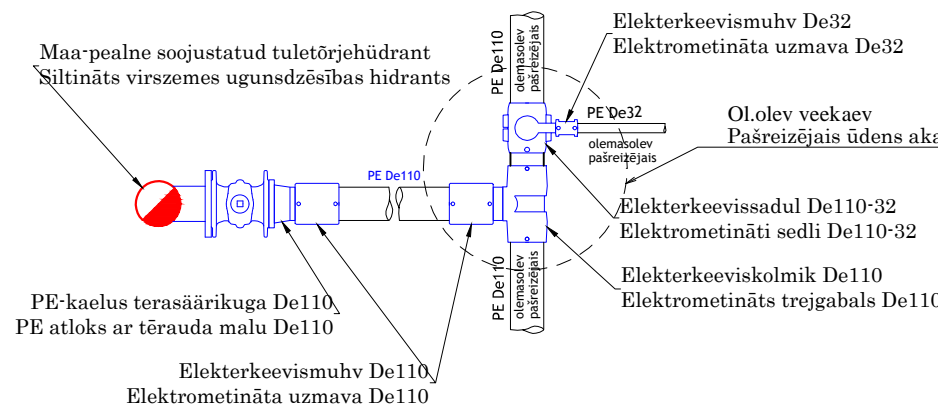


V-13

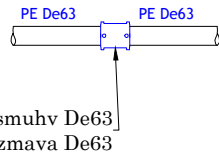


V-2.3-3

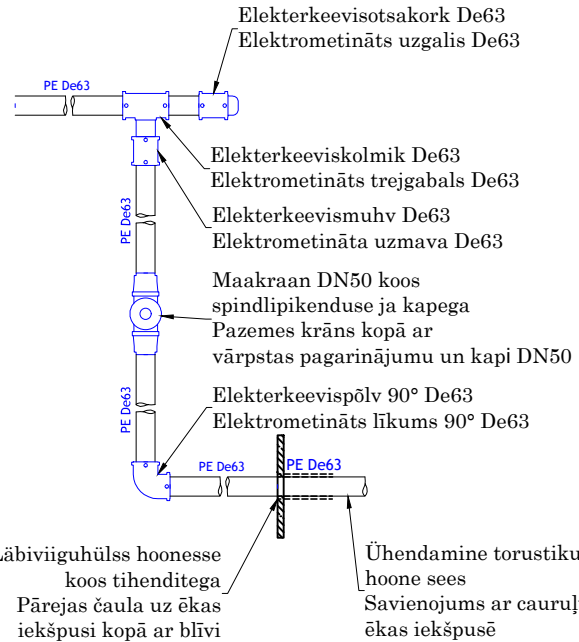


Ü-1.1-3a

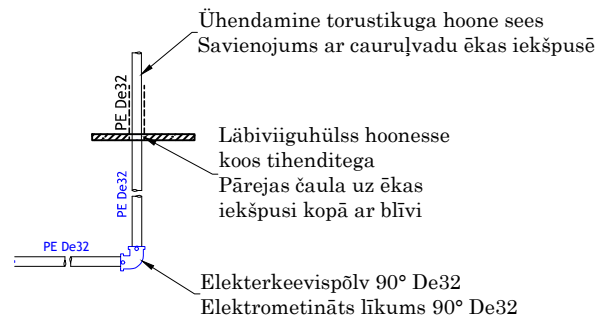


Ü-1.1-4

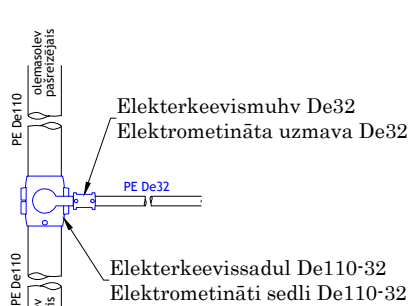


Ü-1.1-6

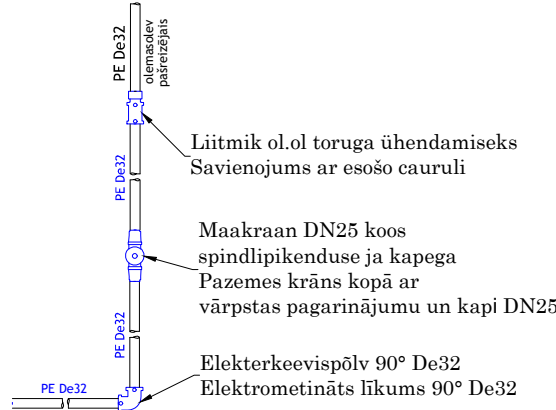


Ü-2.1-2

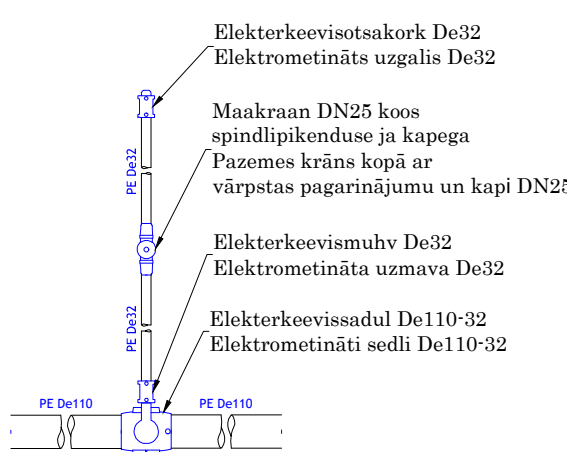


Ü-2.1-3

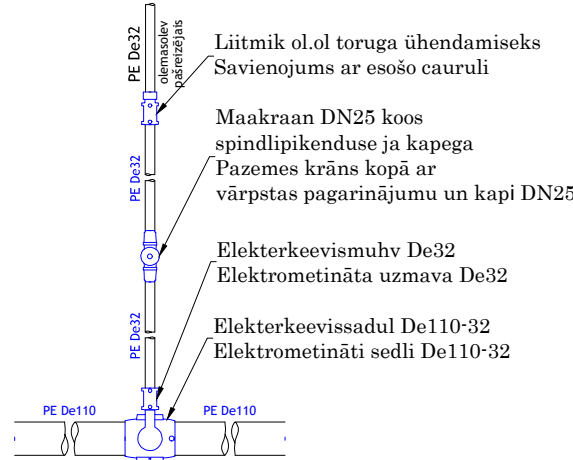


Ü-2.1-8

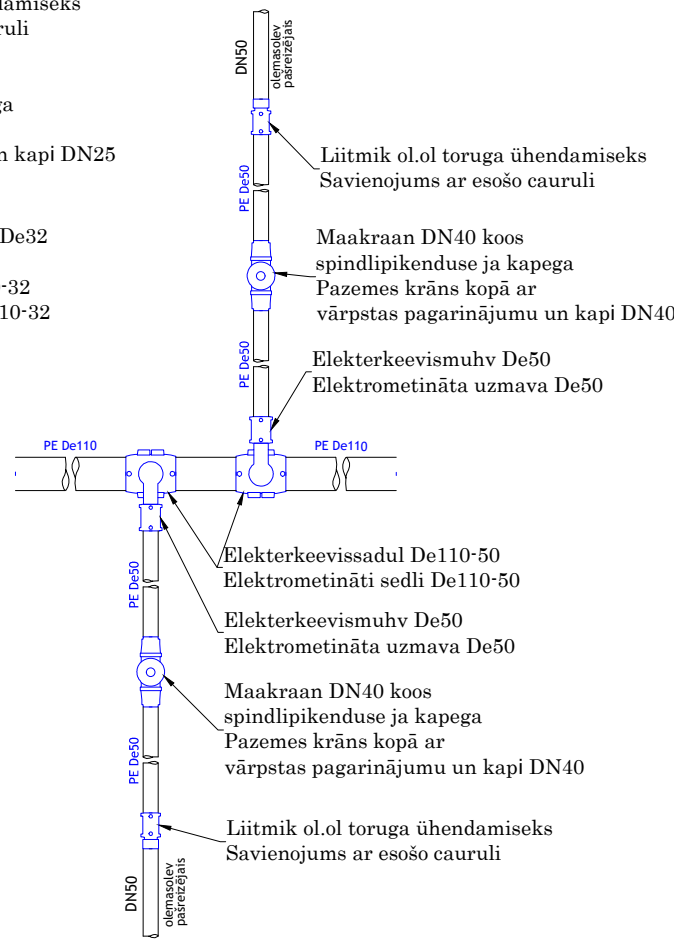


KS-2.3-3

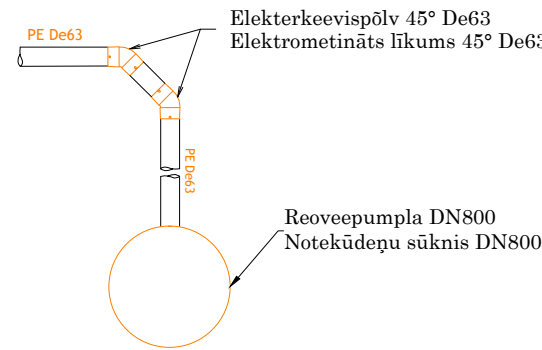


Ü-2.1-9a

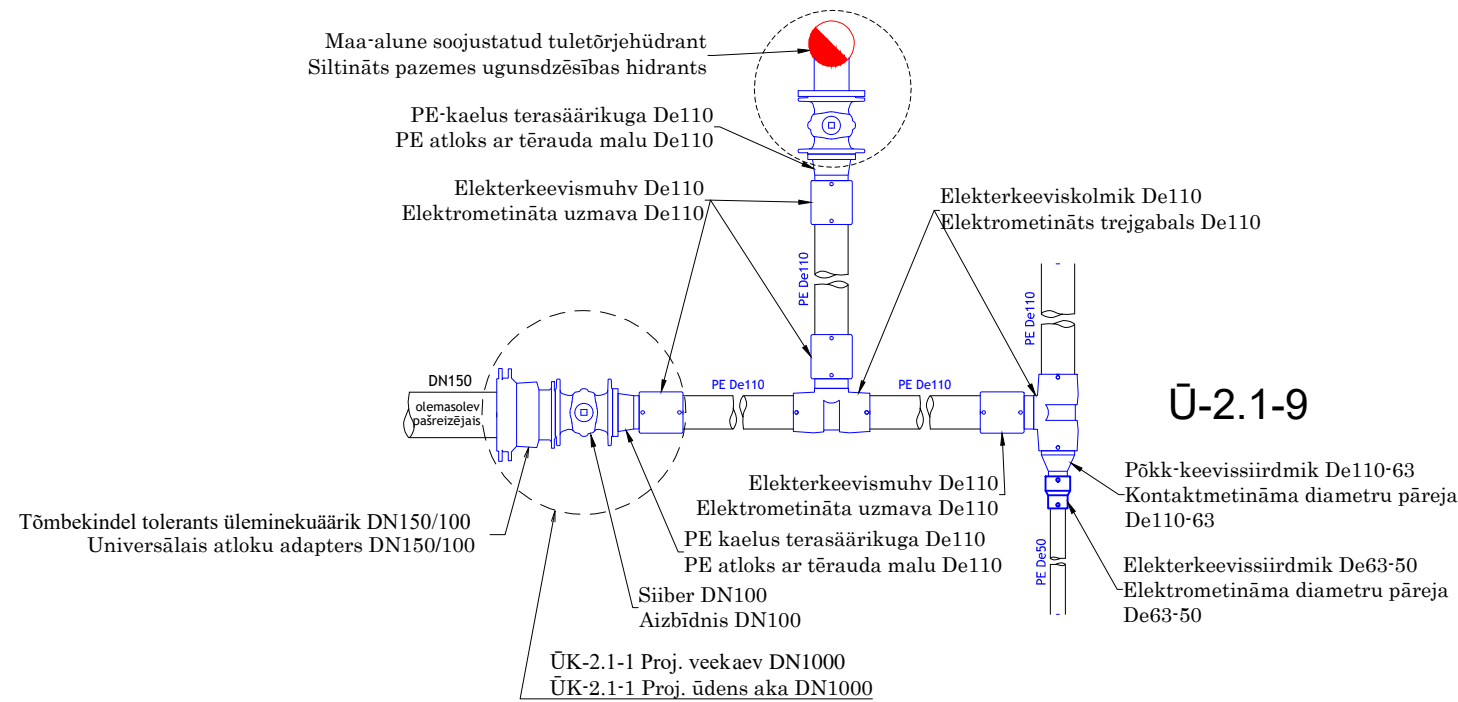


Ü-2.1-9

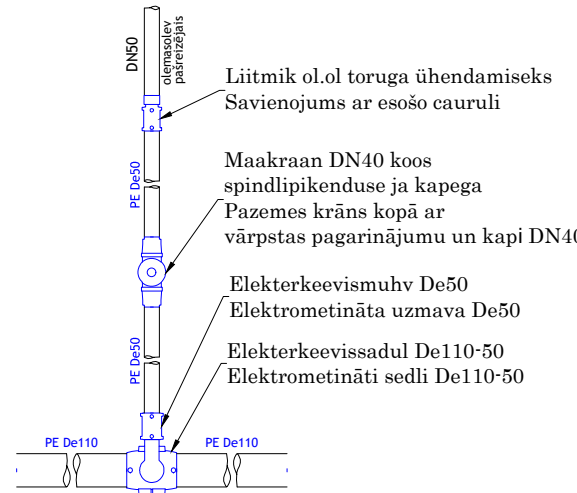

Ü-2.1-10

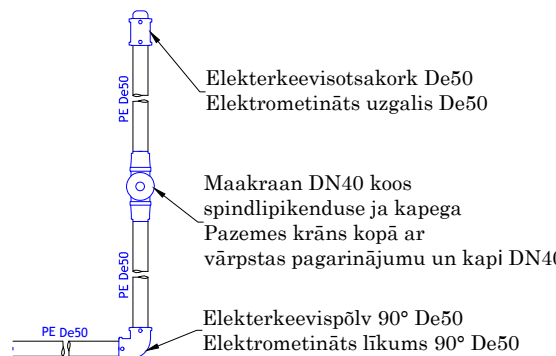

SURVETORUSTIK  
Spiediena kanaliz'acijas

MODIFICATION/MODIFIKATSIOON/ MODIFIKACIJA		DATE/KUUPAEV/DATUMS	DESCRIPTION / KIRJELDUS / APRAKSTS	RESPONSIBLE / VASTUTAV / ATBILD
PROJECT PHASE / PROJEKTI STAADIUM / PROJEKTA STADIJA PÕHIPROJEKT			BÜVPROJEKTS	
PROJECT CENTRAL AREA AND PEDESTRIAN STREET IN VALGA-VALKA TWIN TOWN CENTRE BUILDING DESIGN		PROJEKT VALGA-VALKA KAKSIKLINNA KESKLINNA RAJATISE EHITUSPROJEKT		PROJEKTS VALGAS - VALKAS DVĪŅU PILSĒTAS CENTRA ATTĪSTĪBA
PART / OSA / DAĻA TEHNOVĒRGUD - līsatōō VĀLISVEEVARUSTUS JA KANALISATSIOON		INŽENIERRISINĀJUMU DAĻA - papildus darbs ĀRĒJĀ ŪDENSAPGĀDE UN KANALIZĀCIJA		
ADDRESS / AĀDRESS / ADRESĒ Raja, Tartu ja Sōpruse tn, Valga linn, Valgamaa, Eesti		Rġgas, Raiņa un Latgales iela, Valkas novads , Latvija		
DEVELOPERS / TELLĪJA / PASŪTĪTĀJS VALGA LINNAVALITSUS		VALKAS NOVADA DOME		
DESIGNERS / PROJEKTEERĪJA / PROJEKTĒTĀJI				
<div><div><div>In Project Studio Barcelona S.C.P</div><div>Jordi Salfoni-Tria   Oms - Registered Architect: 44.154-6 Reg N°: J6686781 - c/ Loreto, 2. A1.1. 08029 Barcelona (SPAIN) salfontrial@coac.net   tel: +34 651 419 752</div></div><div><div><div>Keskonnaprojekt ENGINEERING &amp; CONSULTANTS</div></div><div><div>ŪĶ KESKONNAPROJEKT A: Rīngtee 12, 51013 Tartu T: +372 7305 060 E: kps@keskonnaprojekt.ee MTR reg nr EP10769210-0001</div></div></div></div>				
TITLE OF DRAWING / JOONISE NIMETUS / RASĒJUMS VEETORUSTIKE SŌLMEDE SKEEMID ŪDENSVADA MEZGLU SHĒMAS			LAYOUT NUMBER / JOONISE NUMBER / NUMURS ŪKT-7-01	
			NUMBER OF PAGES / LEHĒKŪLGEDE ARV / LAPU SKAITS 16/16	
FILE / JOONISE DIGĪAADRESS / ARHĪVA NUMURS IN1601_PP_ŪKT-7-01_mezglu-shĒmas.dwg		SCALE / MŌŌTKAVA / MĒROGS	PROJECT CODE/PROJEKTI KOOD/PROJEKTA KODS IN1601 CONTRACT NO/LEPINGU NR/PASŪTĪJUMA NR VND/4-22/16/445	DATE / KUUPAEV / DATUMS 21.05.2018 MARK / MARK / MARKA ŪKT
Responsible / Vastutav / Sadaljas vadītājs		Maris Reinfelds (LAT)/ Janno Erm (EST)		
Designer / Projekteerija / Izstrādāja		Alina Jankovskaja (EST)		